


PIPE MAST

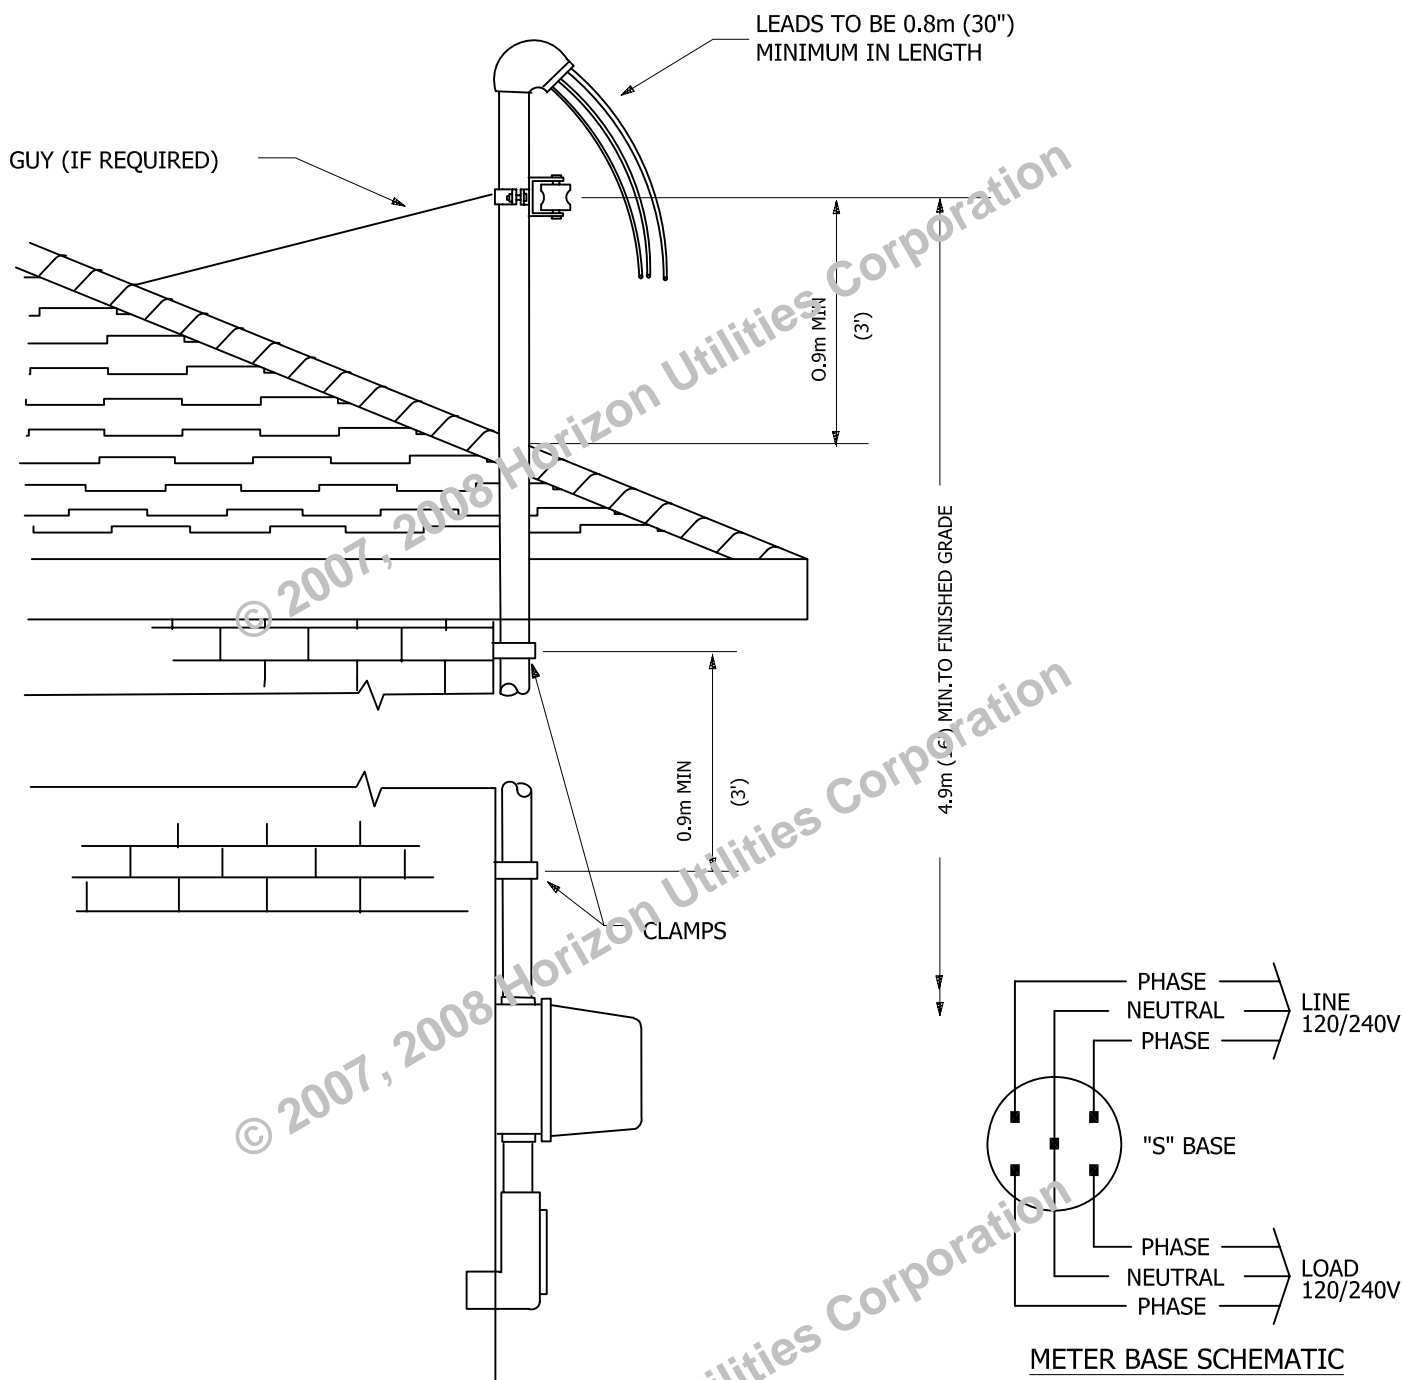

NOTES:

1. CONTACT HORIZON UTILITIES CORP. PRIOR TO INSTALLATION FOR SERVICE LOCATE.
2. METER SOCKETS SHALL BE LOCATED WITHIN 1M (3') OF THE FRONT CORNER OF THE HOME.
3. FOR 100A & 200A SERVICES, A 4 JAW METER SOCKET IS REQUIRED.
4. FOR MULTIPLE METER INSTALLATIONS, REF. STD. 27-01C.



DRAWING STATUS	BY	DATE DD/MM/YY
DRAWN:	JM	28/06/07
CHECKED:	AV	15/09/05
APPROVED:	CR	15/09/05

**RESIDENTIAL SECONDARY SERVICE
INSTALLATION MAST DETAIL**

LINEAR DIMENSIONS SHOWN IN MILLIMETERS

DRAWINGS
NOT TO SCALE

REFERENCE DRAWINGS:
27-01C

DRAWING #	SHEET#	REVISION#
27-01A	1	0